





FRONT ELEVATION
Scale: 1/4" = 1'-0"



LEFT ELEVATION
Scale: 1/8" = 1'-0"

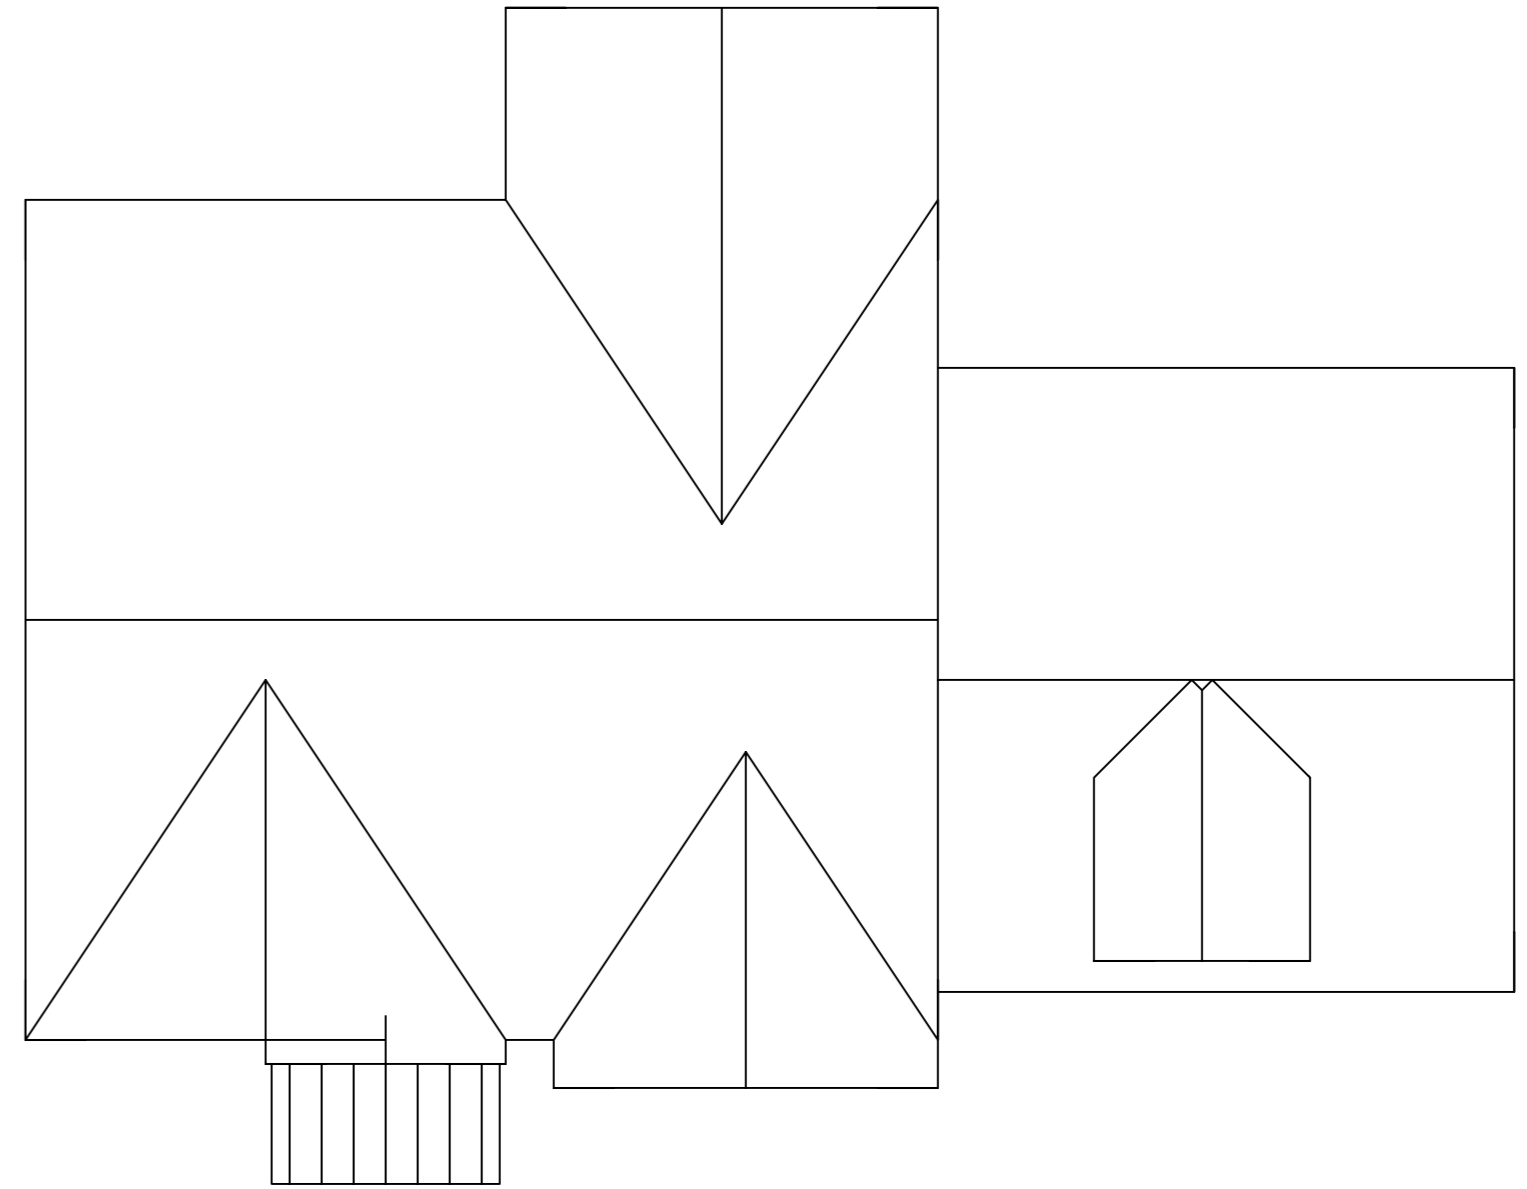


ROOF PLAN
Scale: 1/8" = 1'-0"

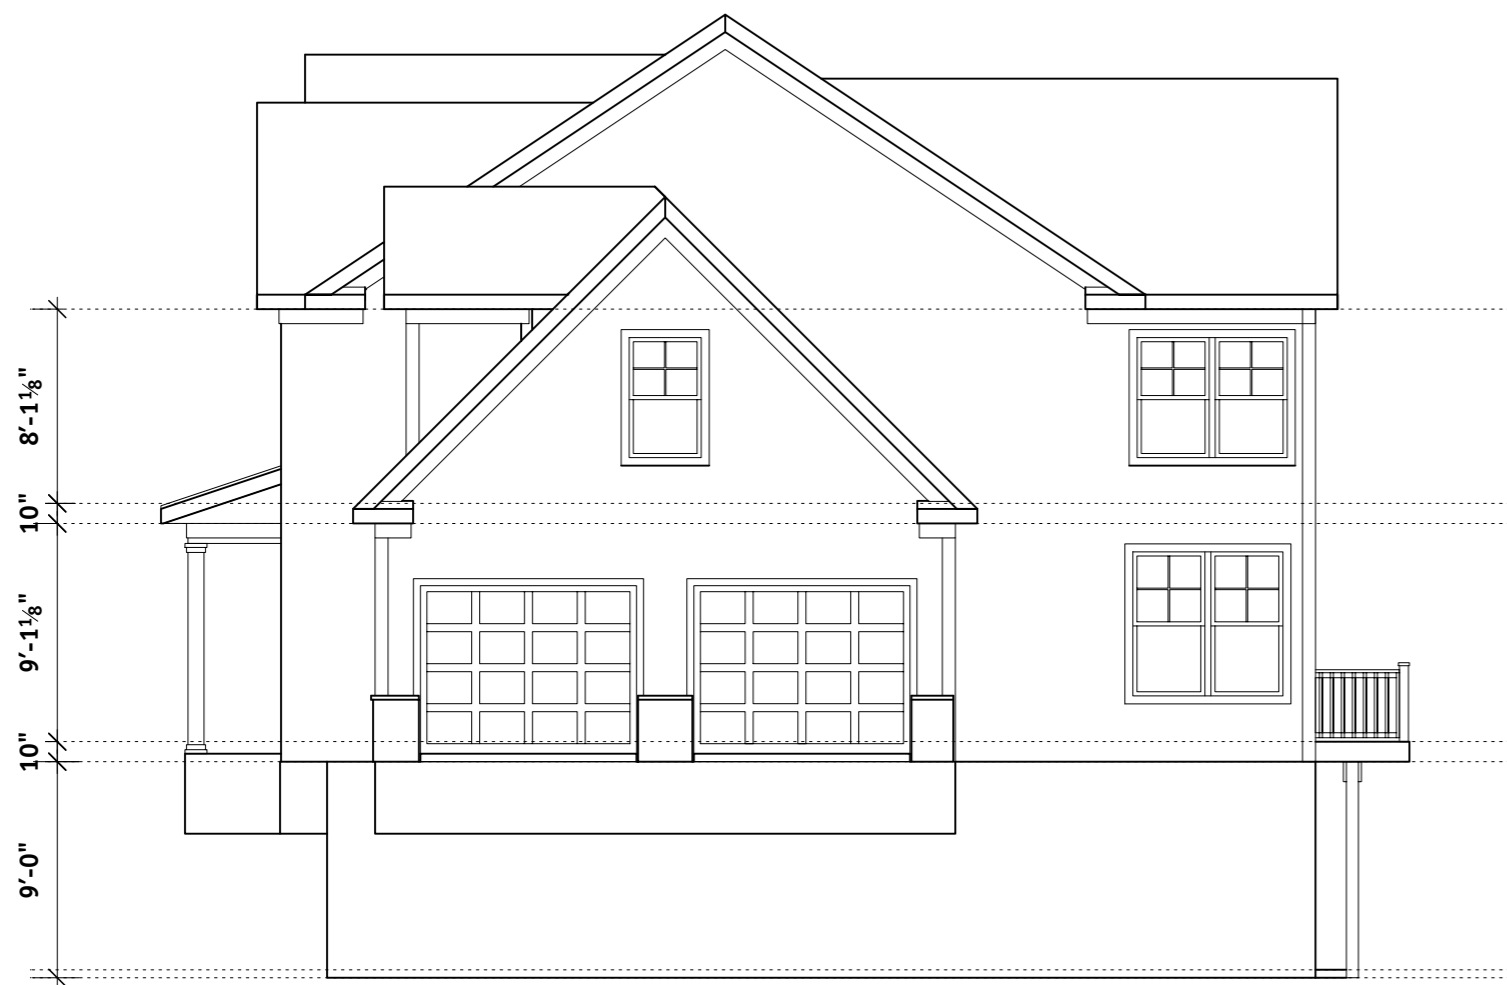


RIGHT ELEVATION
Scale: 1/8" = 1'-0"




REAR ELEVATION
Scale: 1/8" = 1'-0"

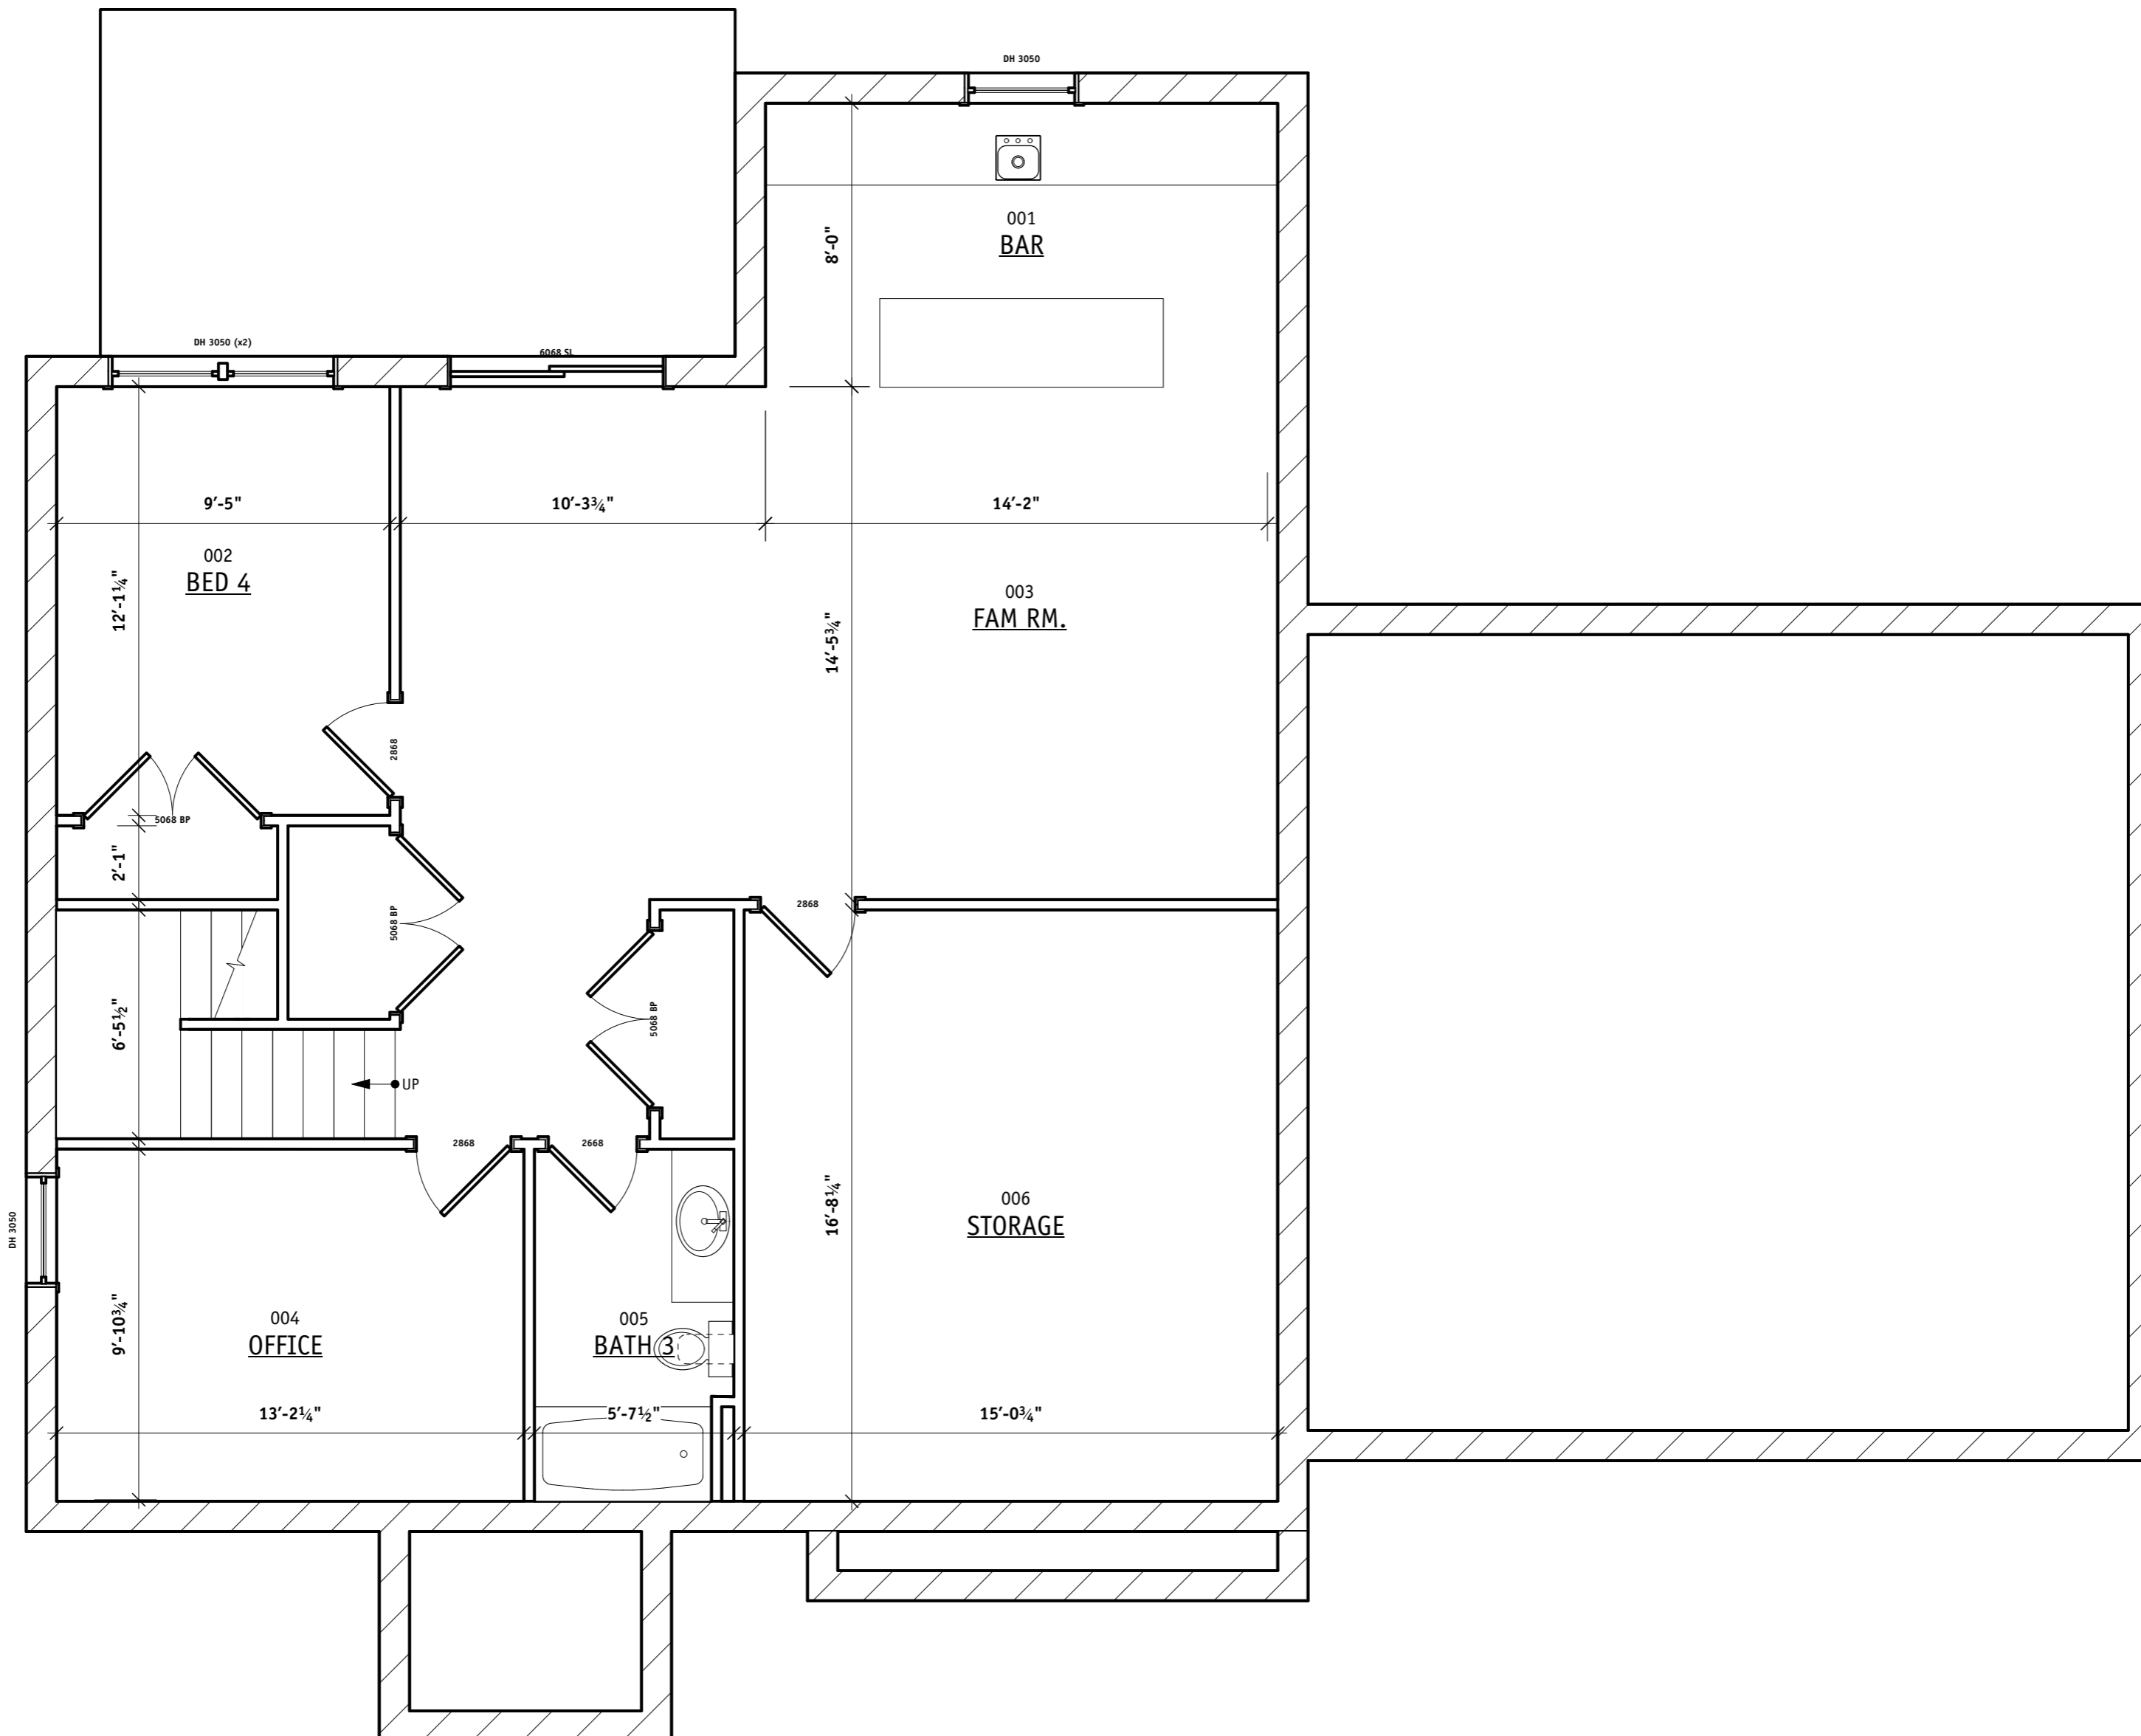

	SQ.FT.
UNDER ROOF:	
Second Floor Finished HVAC *	1317
First Floor Finished HVAC *	1344
First Floor Garage Unheated *	576
First Floor Covered Decks/Porches	216
BASEMENT CONCRETE AREA: 1200	
ROOF MATERIALS TAKE-OFF:	
SHINGLES TOTAL:	2966
METAL TOTAL:	62
COMBINED TOTAL FINISHED HVAC: 2661	

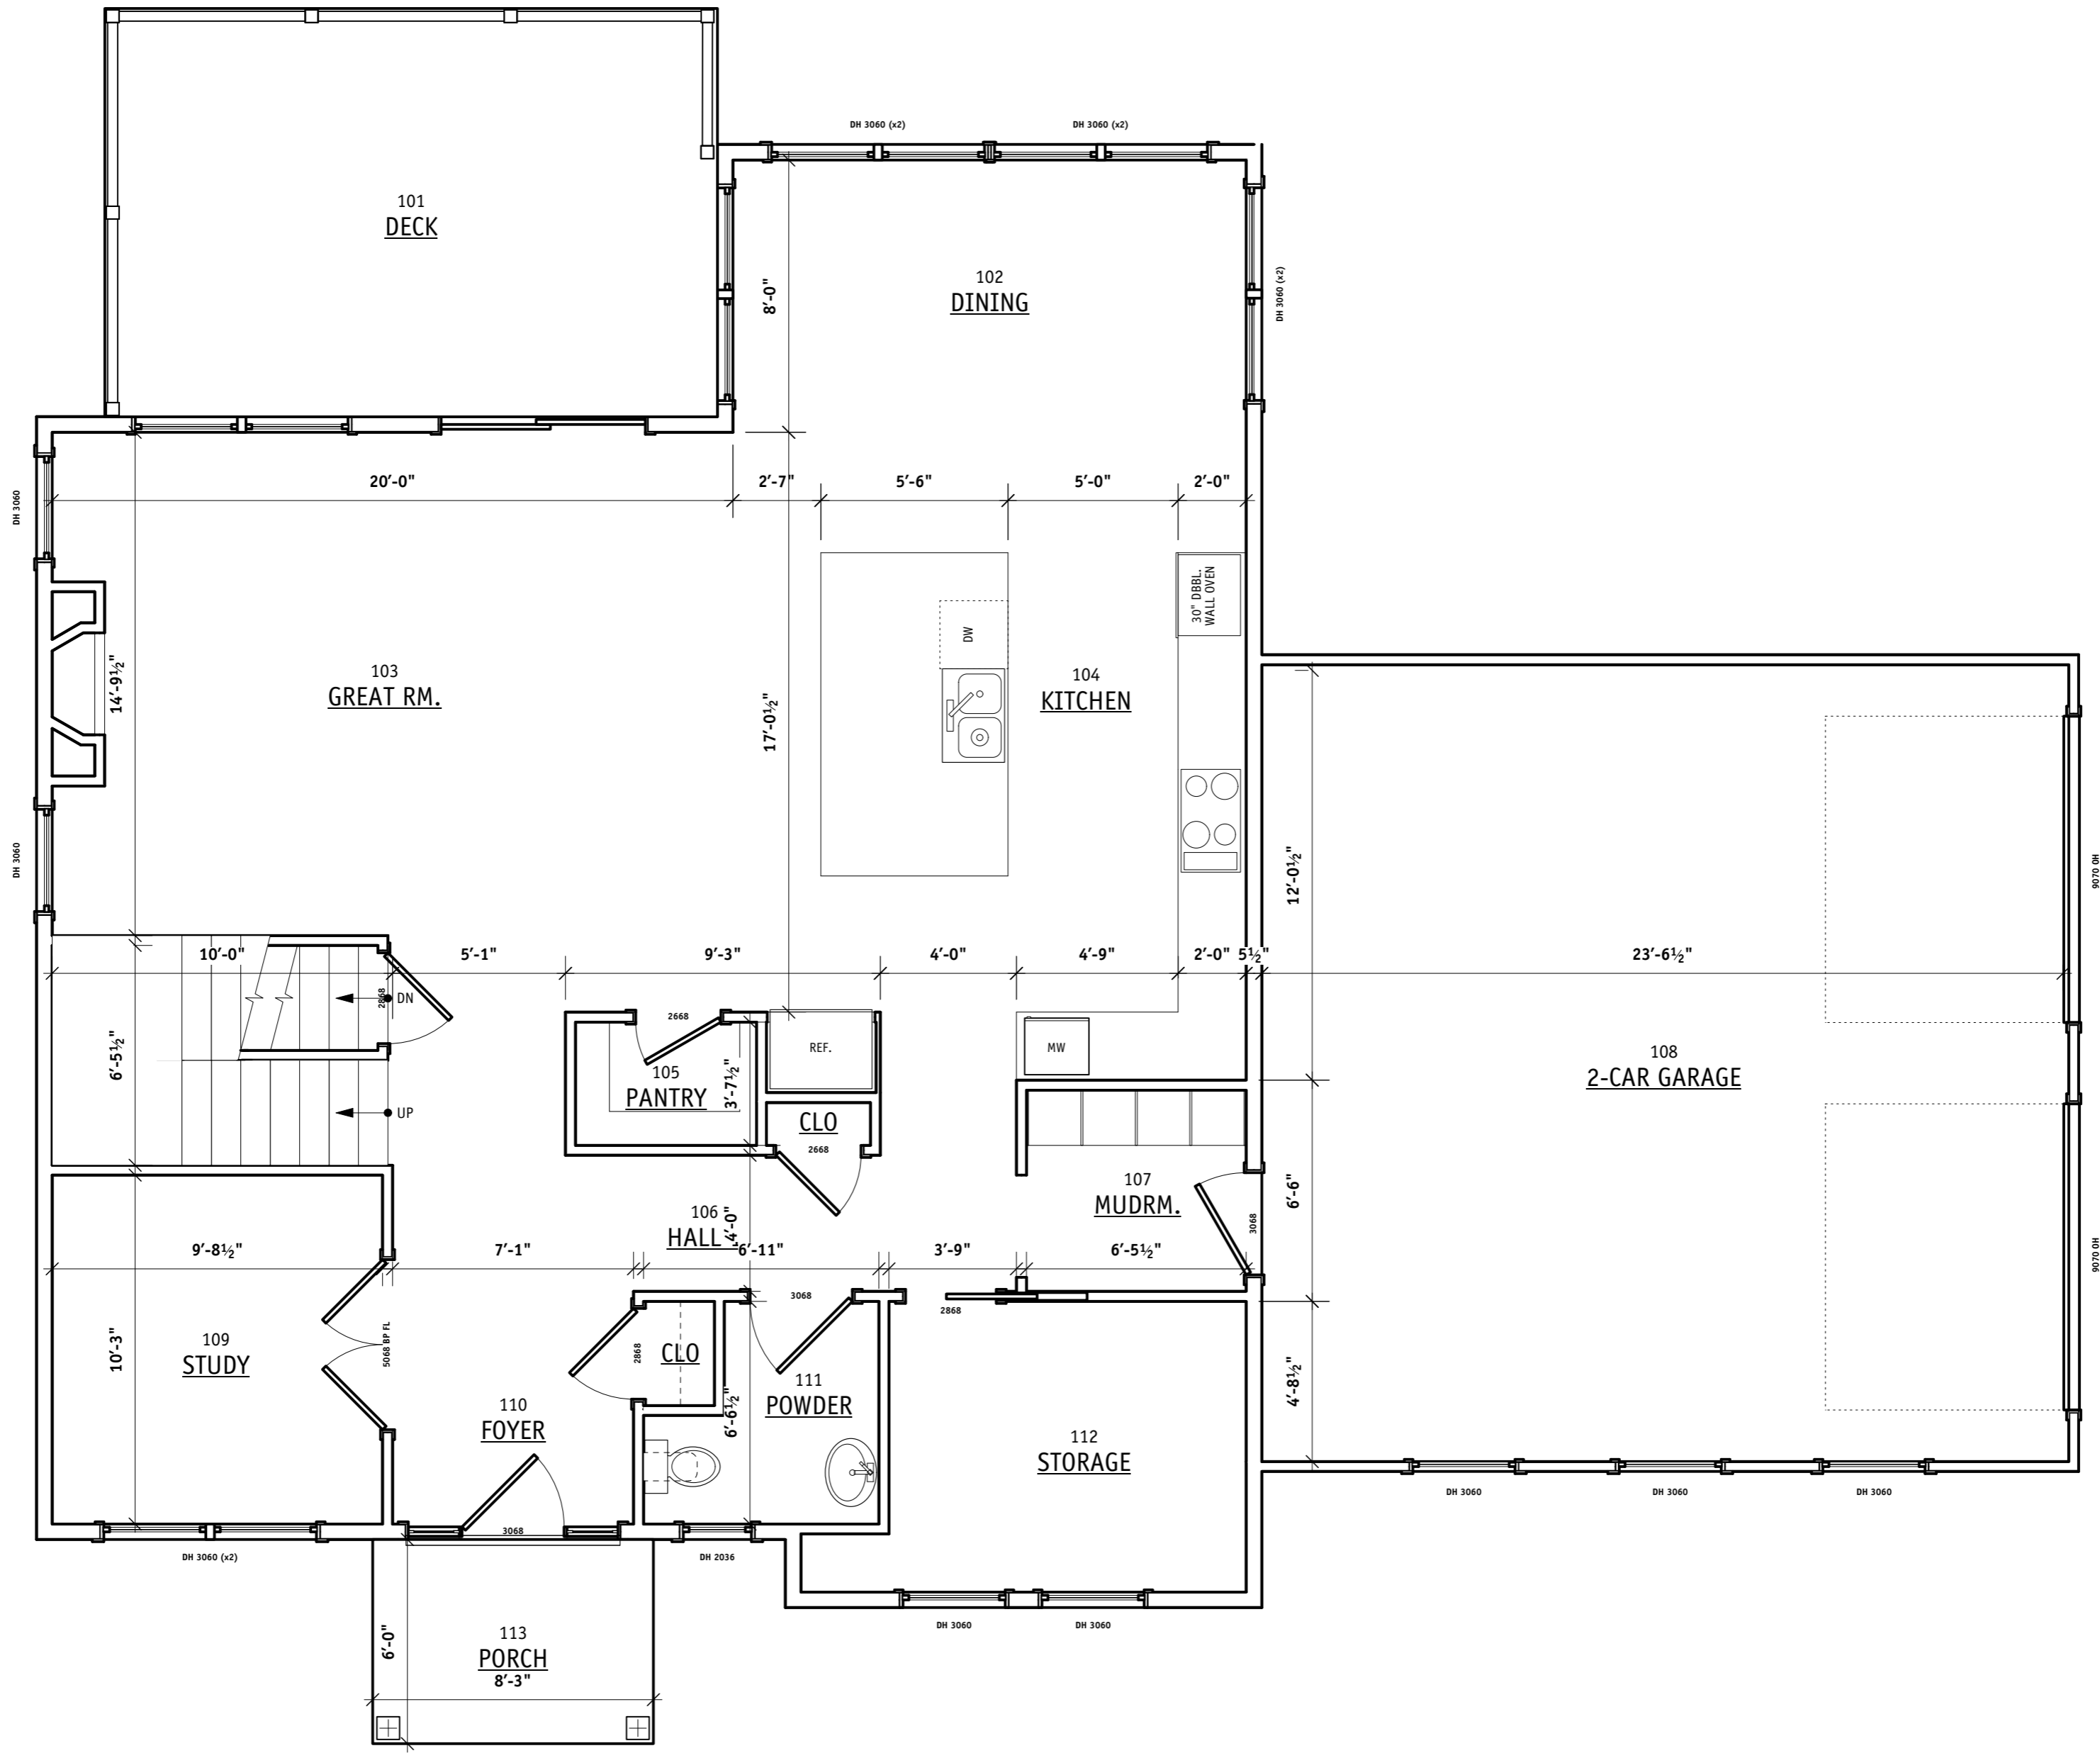

	SQ.FT.
UNDER ROOF:	
Second Floor Finished HVAC *	1317
First Floor Finished HVAC *	1344
First Floor Garage Unheated *	576
First Floor Covered Decks/Porches	216
BASEMENT CONCRETE AREA:	1200
ROOF MATERIALS TAKE-OFF:	
SHINGLES TOTAL:	2966
METAL TOTAL:	62
COMBINED TOTAL FINISHED HVAC:	2661

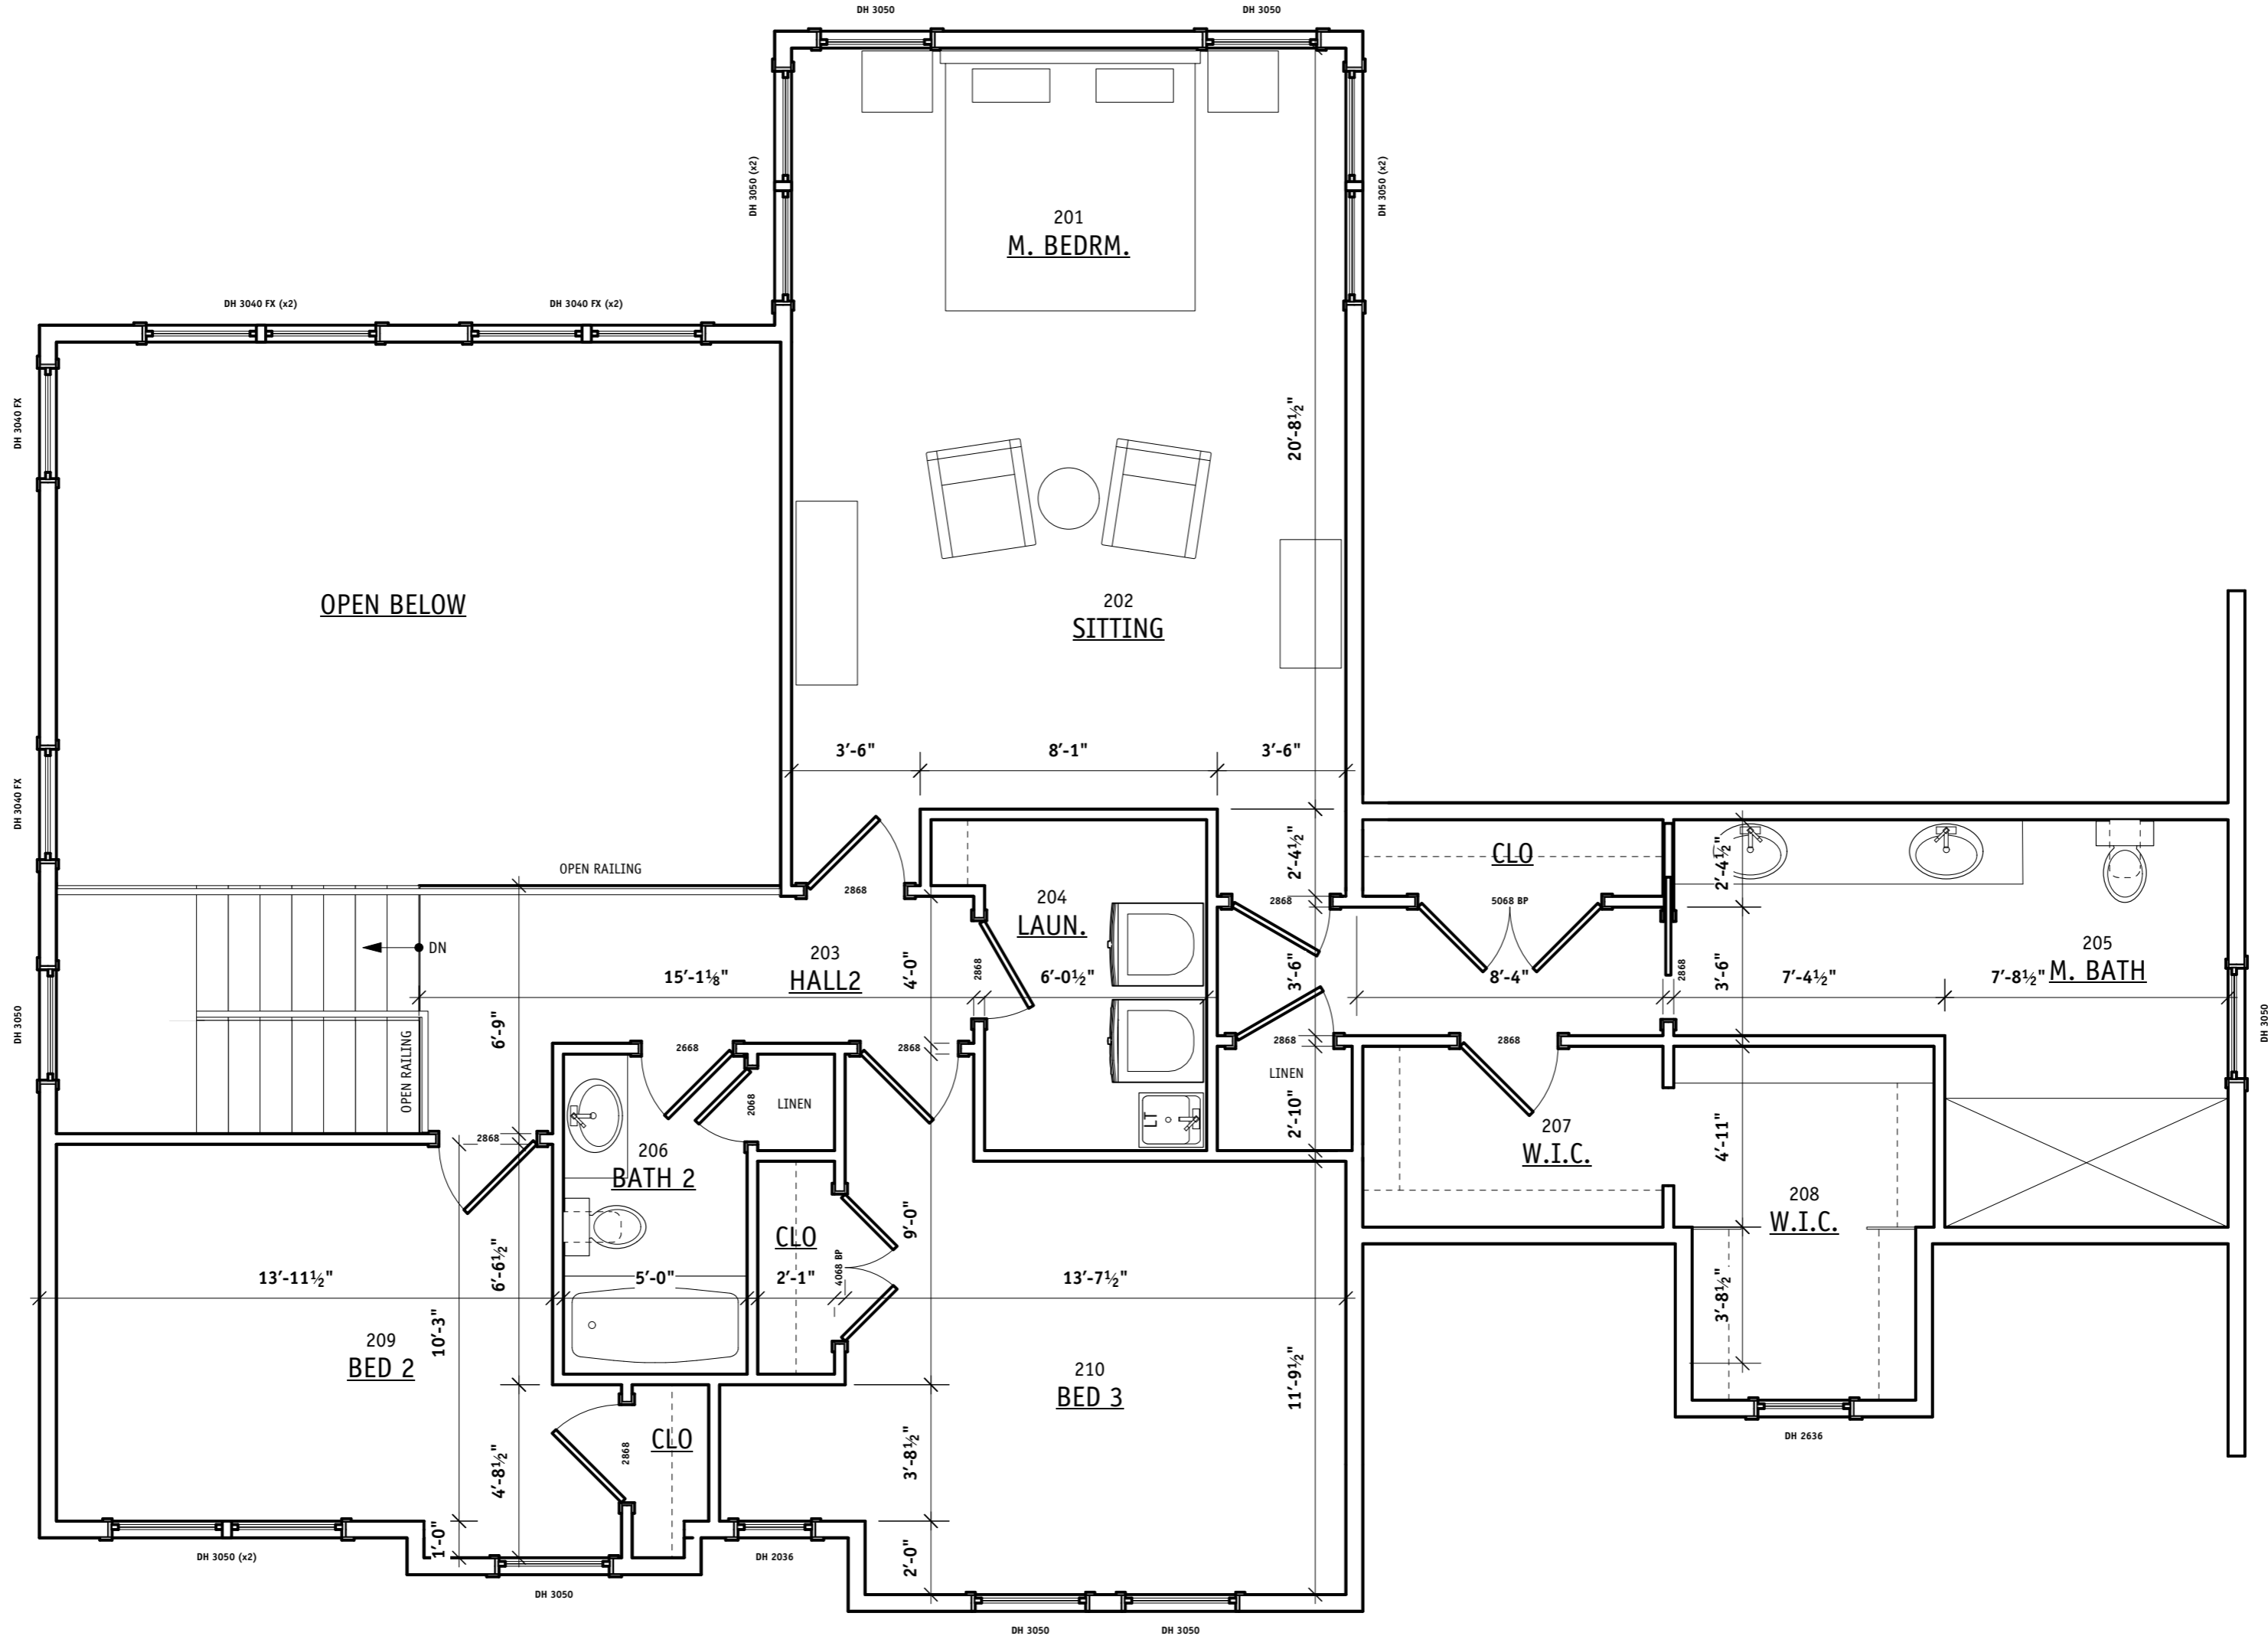

	SQ.FT.
UNDER ROOF:	
Second Floor Finished HVAC *	1317
First Floor Finished HVAC *	1344
First Floor Garage Unheated *	576
First Floor Covered Decks/Porches	216
BASEMENT CONCRETE AREA:	1200
ROOF MATERIALS TAKE-OFF:	
SHINGLES TOTAL:	2966
METAL TOTAL:	62
COMBINED TOTAL FINISHED HVAC:	2661