



The Sawgrass

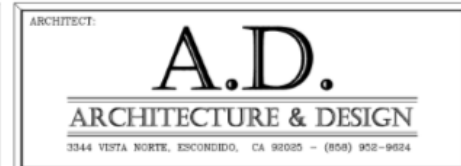


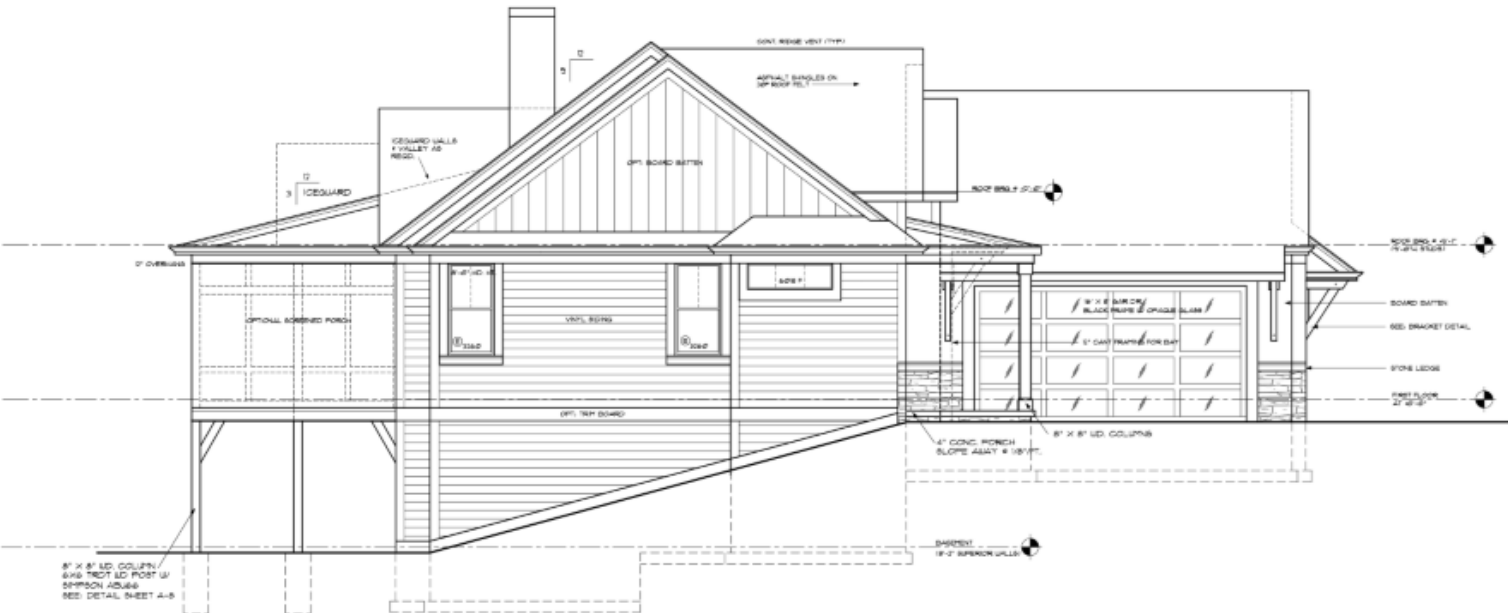

LEFT SIDE ELEVATION

SCALE: 1/4" = 1'-0"

- WINDOWS AND PELLA (TYP.)
- ① PROVIDE TINTED SAFETY GLASS TYP AT ALL TIMES UP AREAS AND BARRIERS AND BELOW 6" TO THE FLOOR.
 - ② WINDOW FRAME WINDOW (TYP) EXCEEDS 6" FIN OF HEIGHT EXCEEDS 24" H. JUMP CLEARANCE PER REBUI. ALL 1/2" SHALL NOT EXCEED 4" ABOVE THE FLOOR OPERATED ABOUT TOOLS OR SHOULDER.

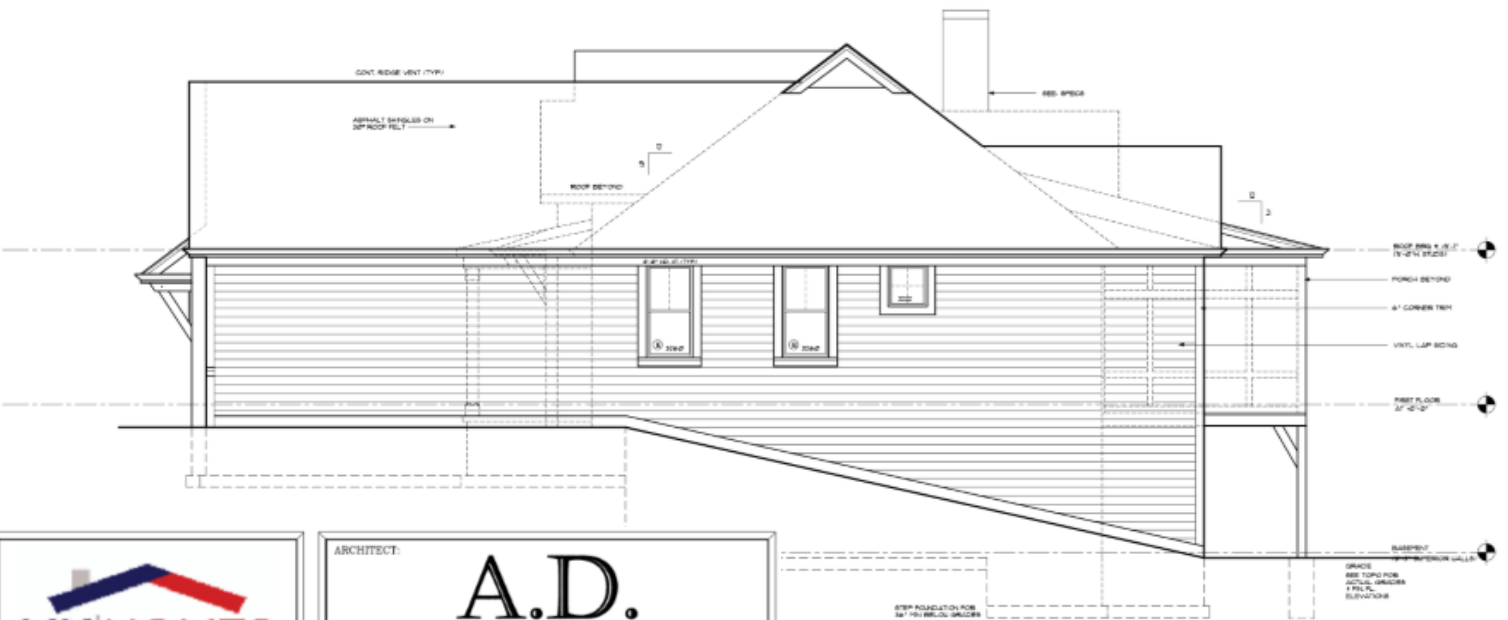

RIGHT SIDE ELEVATION

SCALE: 1/4" = 1'-0"



ARCHITECT:


A.D.

ARCHITECTURE & DESIGN

3344 VISTA NORTE, ESCONCIDO, CA 92025 - (858) 952-9624

DEPT FOUNDATION FOR 14\"/>

BASEMENT 18\"/>

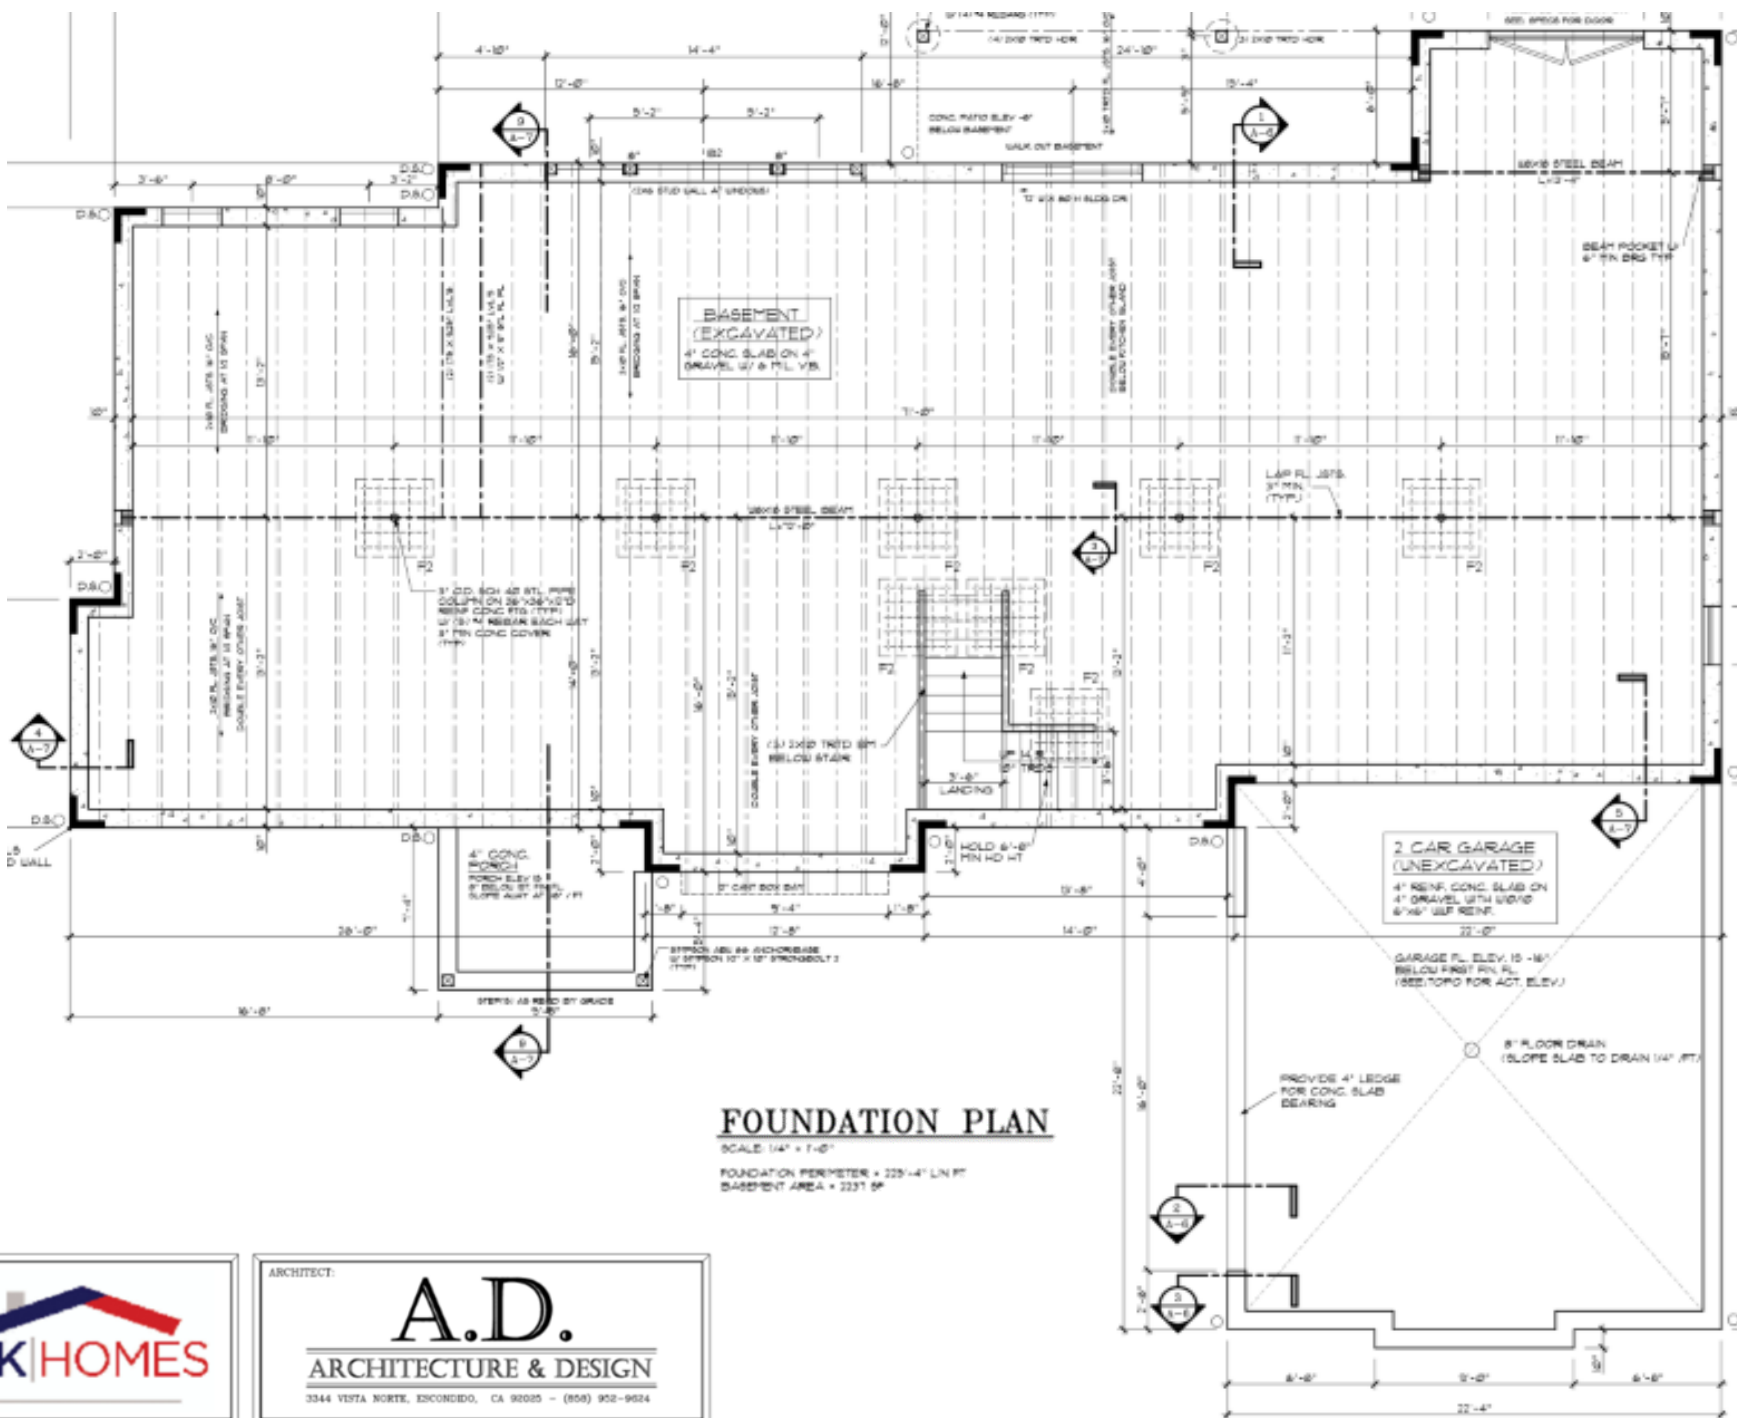

FOUNDATION PLAN

SCALE: 1/4" = 1'-0"
 FOUNDATION PERIMETER = 225'-4" LIN FT
 BASEMENT AREA = 2237 SF




ARCHITECT:

A.D.

ARCHITECTURE & DESIGN

3344 VISTA NORTE, ESCONDIDO, CA 92025 - (951) 952-9924

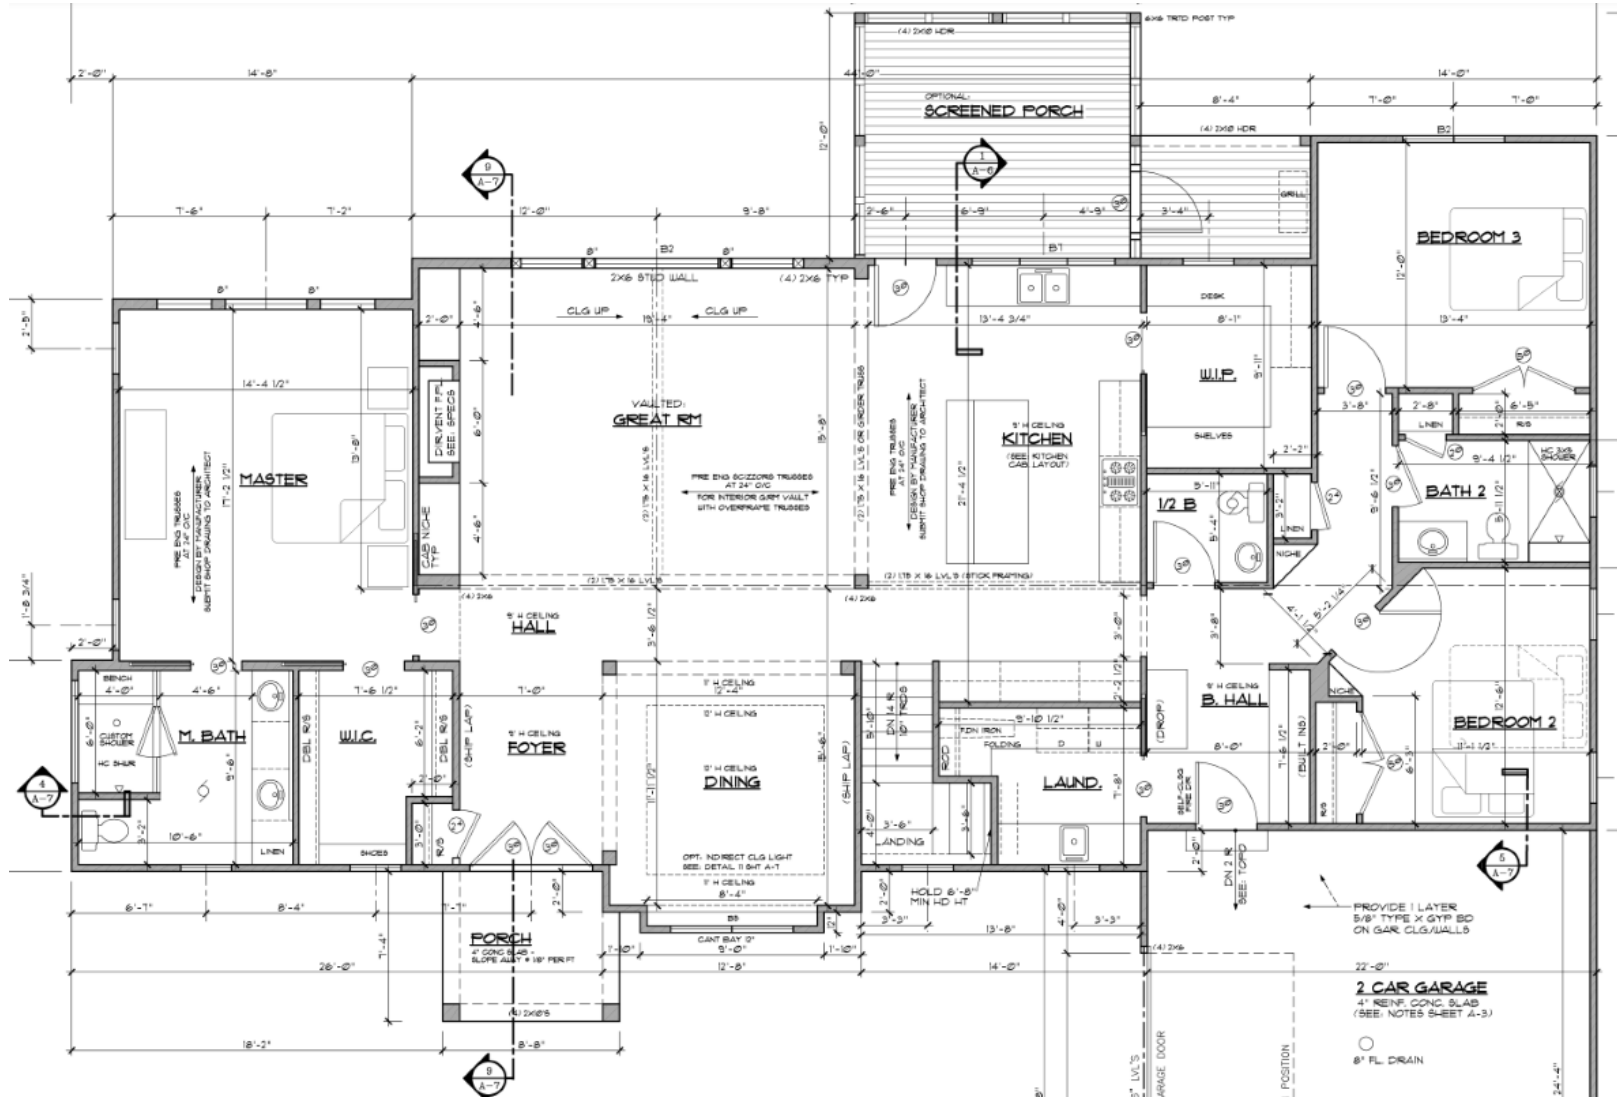

FIRST FLOOR PLAN

SCALE: 1/4" = 1'-0" 87 FLOOR SF. = 1231

ELECT. LAYOUT SHALL BE PER NEGRO® REQUIREMENTS AND TO BE COORDINATED BY BUILDER
 ALL INTERIOR WALLS ARE 5/8" TYP. EXTERIOR WALLS ARE 2X4 STUDS, UNLESS OTHERWISE NOTED



ARCHITECT:

A.D.
ARCHITECTURE & DESIGN

3344 VISTA NORTE, ESCONCIDO, CA 92025 - (858) 952-9824