

A.D.
ARCHITECTURE & DESIGN

858-952-9624 San Diego, California
Copyrighted All Rights Reserved

Member
AIA | THE AMERICAN INSTITUTE OF ARCHITECTS

The Pikewood Front Elevation

MK | **HOMES**



A.D.
ARCHITECTURE & DESIGN

858-952-9624 San Diego, California

Copyrighted All Rights Reserved


Member




THE AMERICAN INSTITUTE OF ARCHITECTS

The Pikewood
Rear Elevation



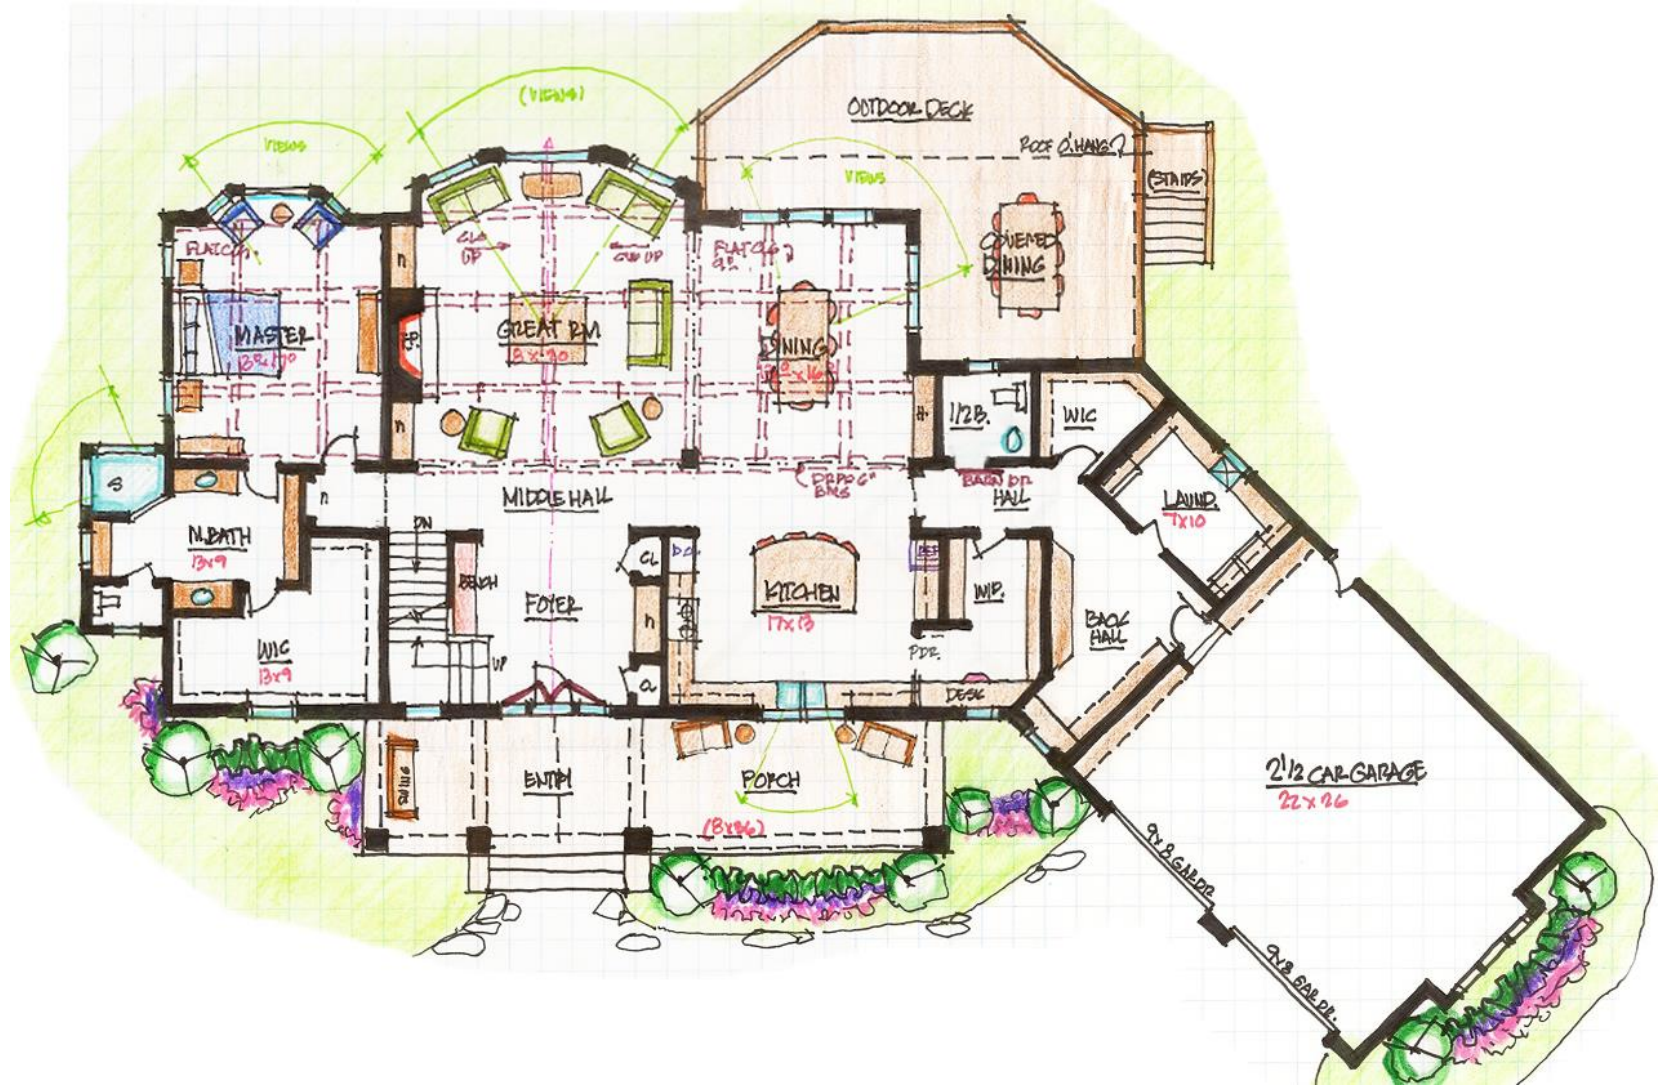

The Pikewood
 Main Floor

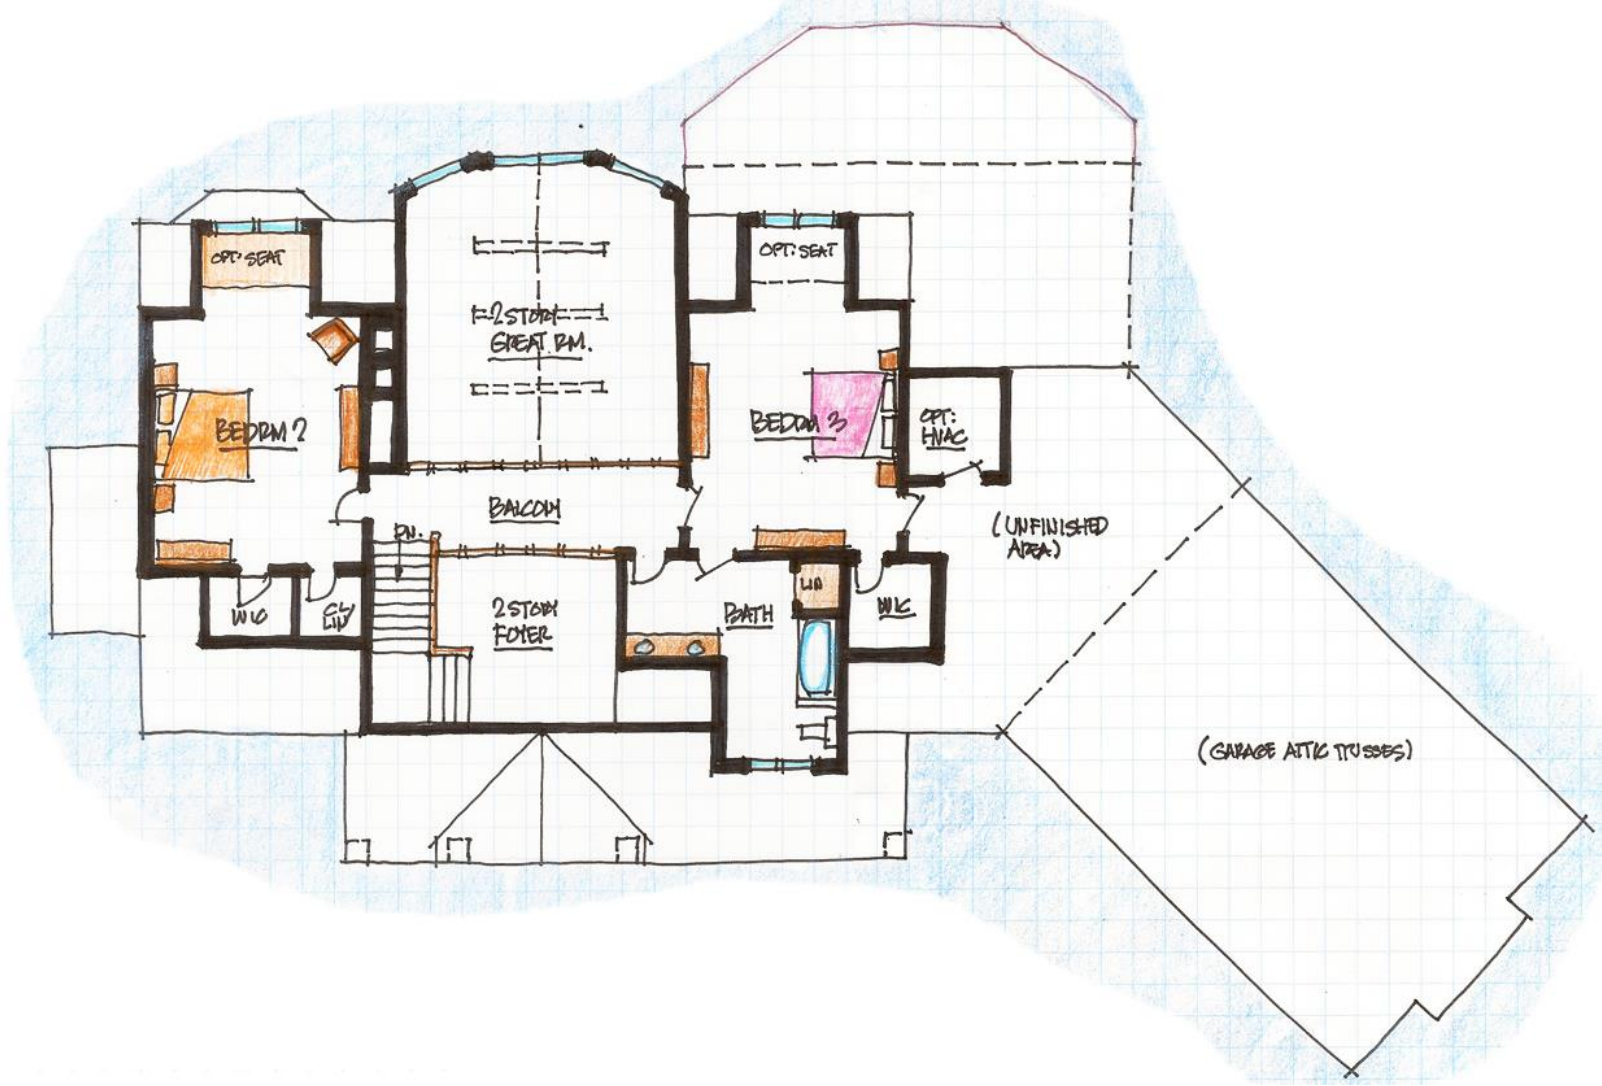

A.D.
ARCHITECTURE & DESIGN

858-952-9624 San Diego, California

Copyrighted All Rights Reserved

Member

AIA | THE AMERICAN INSTITUTE OF ARCHITECTS

The Pikewood Second Floor

MK | HOMES